



**EXISTING FLOOR PLAN**

SCALE 1 : 100

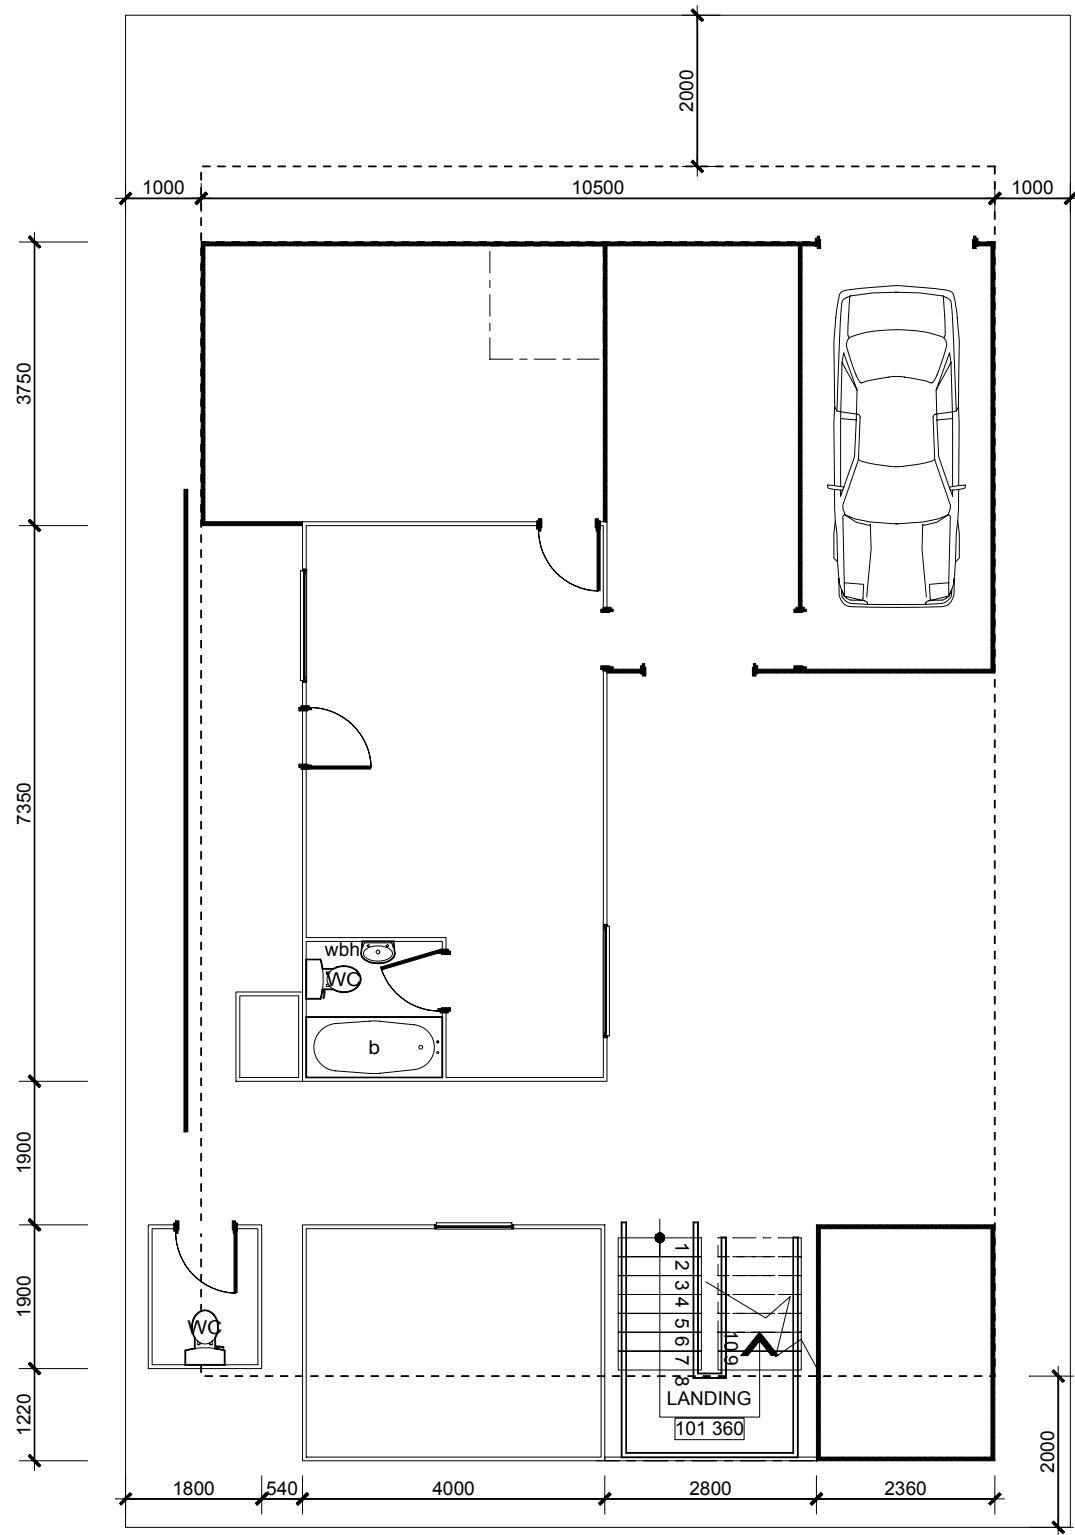

**PROPOSED GROUND FLOOR PLAN**  
SCALE 1 : 100

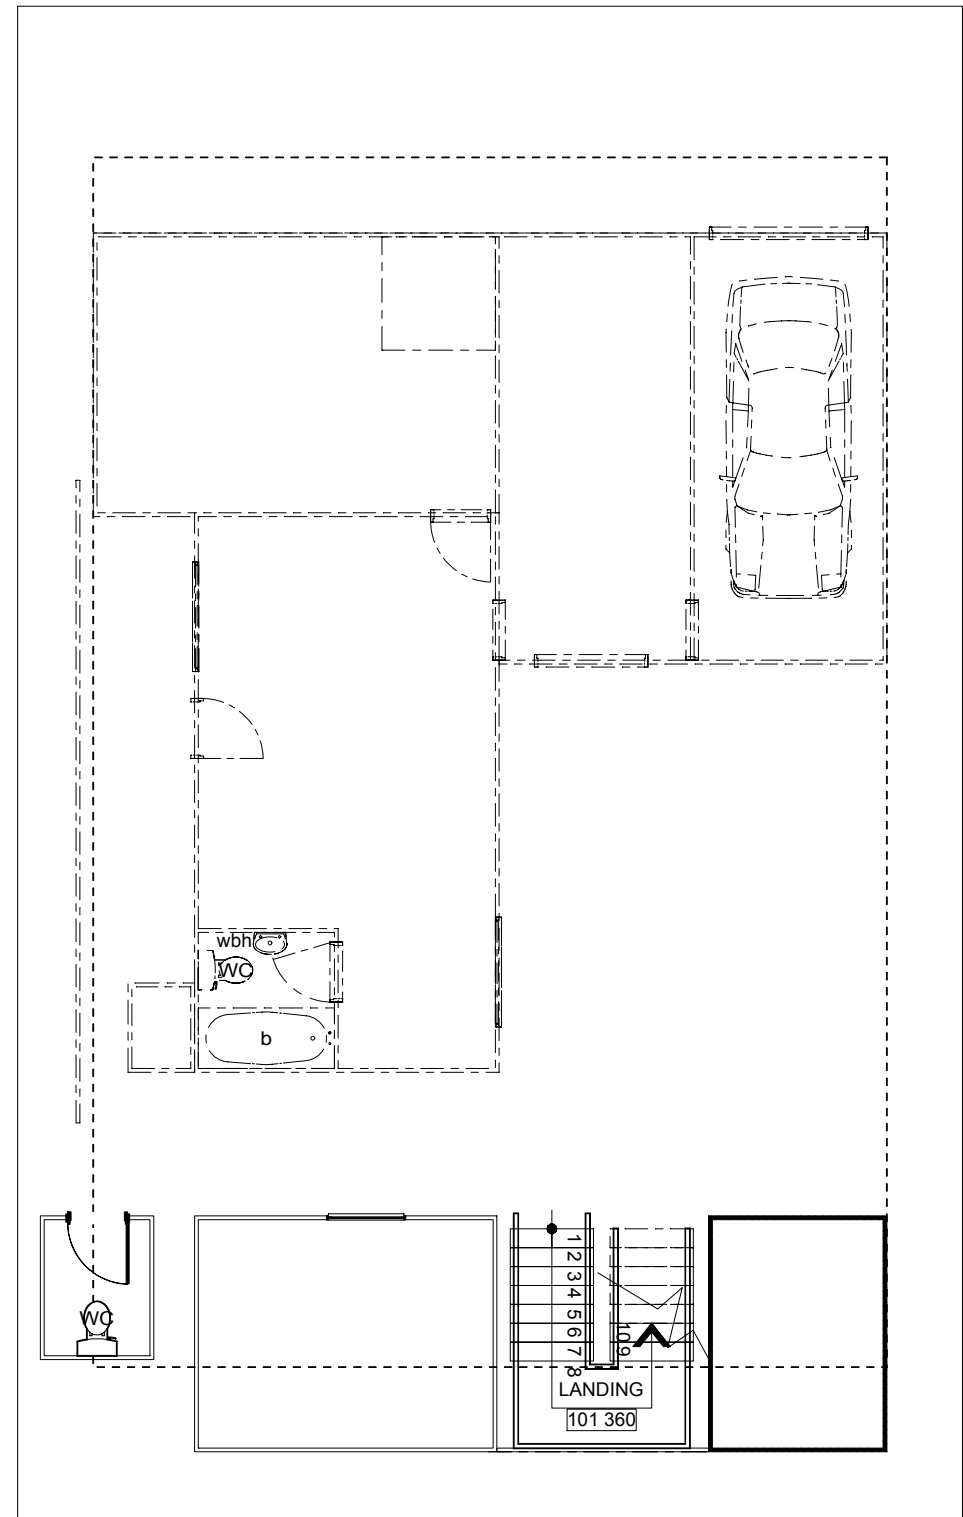

**PROPOSED FIRST FLOOR PLAN**  
SCALE 1 : 100

